


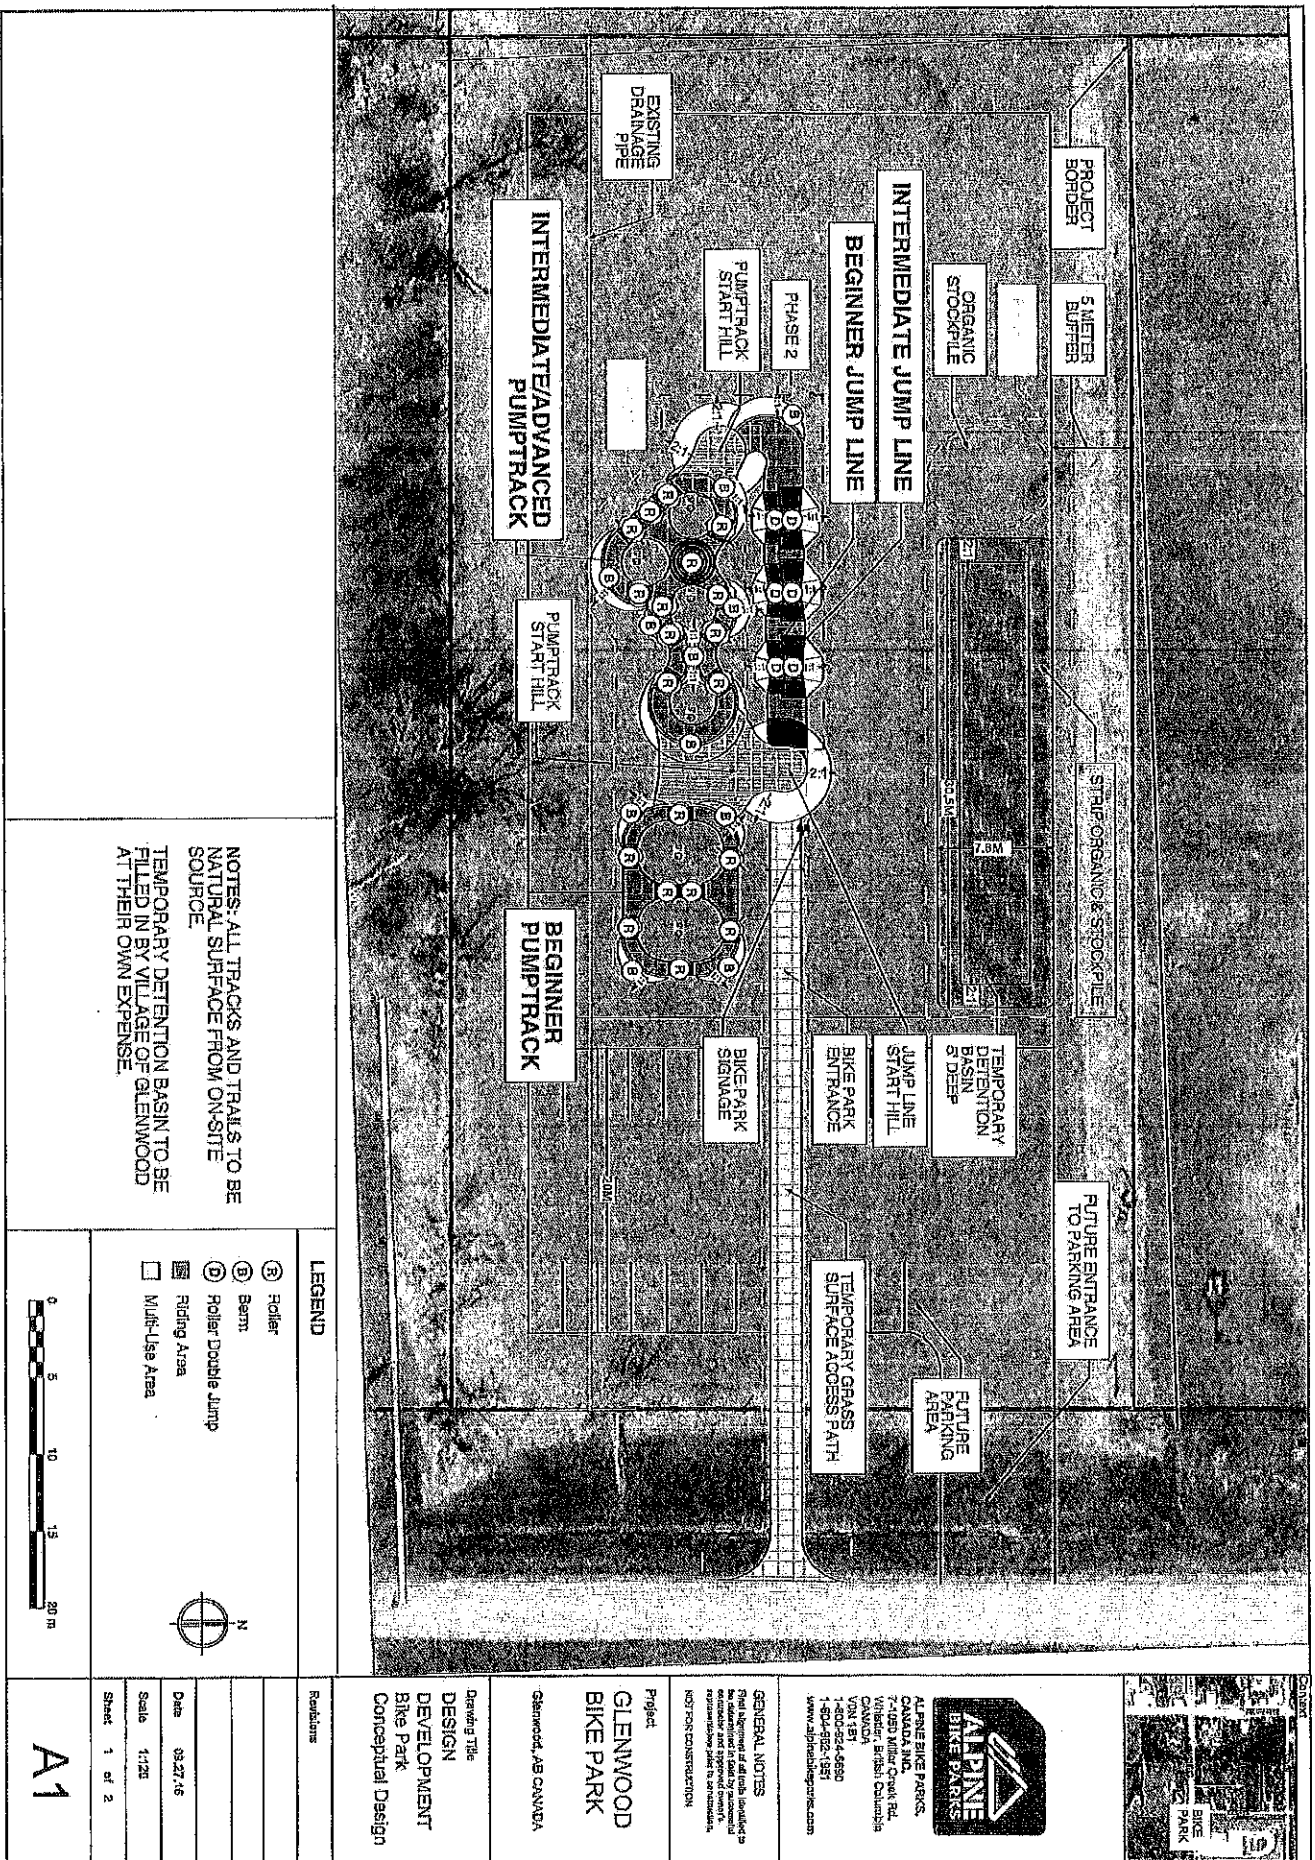

NOTES: ALL TRACKS AND TRAILS TO BE NATURAL SURFACE FROM ON-SITE SOURCE.
TEMPORARY DETENTION BASIN TO BE FILLED IN BY VILLAGE OF GLENWOOD AT THEIR OWN EXPENSE.

LEGEND

- (B) Roller
- (B) Berm
- (D) Roller Double Jump
- (R) Riding Area
- (M) Multi-Use Area



Sheet 1 of 2

A1

Revisions


DESIGN
DEVELOPMENT
Bike Park
Conceptual Design

Glenwood, AB CANADA

Project
GLENWOOD
BIKE PARK

GENERAL NOTES

ALPINE BIKE PARKS
CANADA INC.

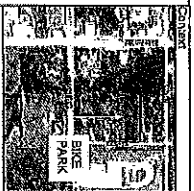



1-800-952-1951
www.alpinebakaparks.com

Final alignment of all traffic identified in the study shall be determined by the project engineer and approved prior to construction.

Project
GLENWOOD
BIKE PARK


Drawing Title
DESIGN
DEVELOPMENT
Bike Park Details

Date 08.27.15


Scale NA

Sheet 2 of 2



2

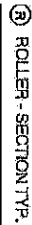


③ BERM-SECTION TYP.

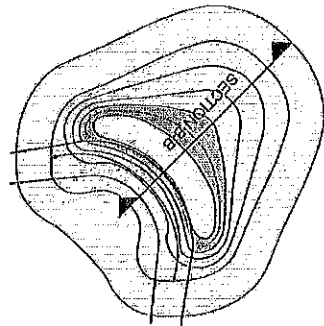


⑤ ROLLER DOUBLE-SECTION TYPE.

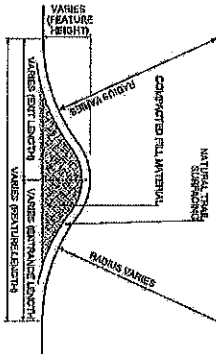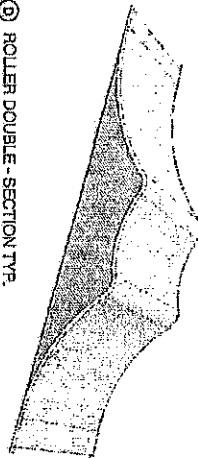

④ ROLLER-SECTION A

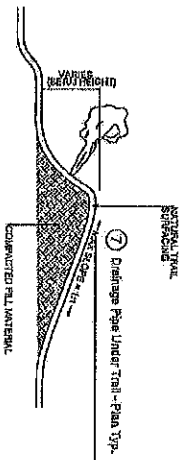


③ BEAM - SECTION B

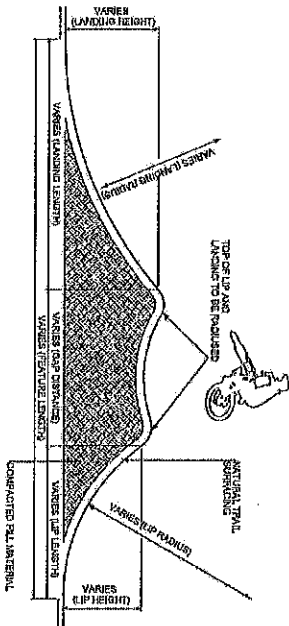

② ROLLER DOUBLE-PLAN TYP.



① DRAINAGE PIPE UNDER RAISED TRAIL - PLAN TYP.

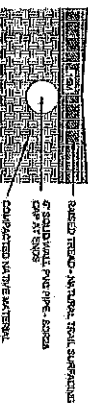

② DRAINAGE PIPE UNDER TRAIL - SECTION C